


Notes:
Do not scale dimensions.
If in doubt, please ask!

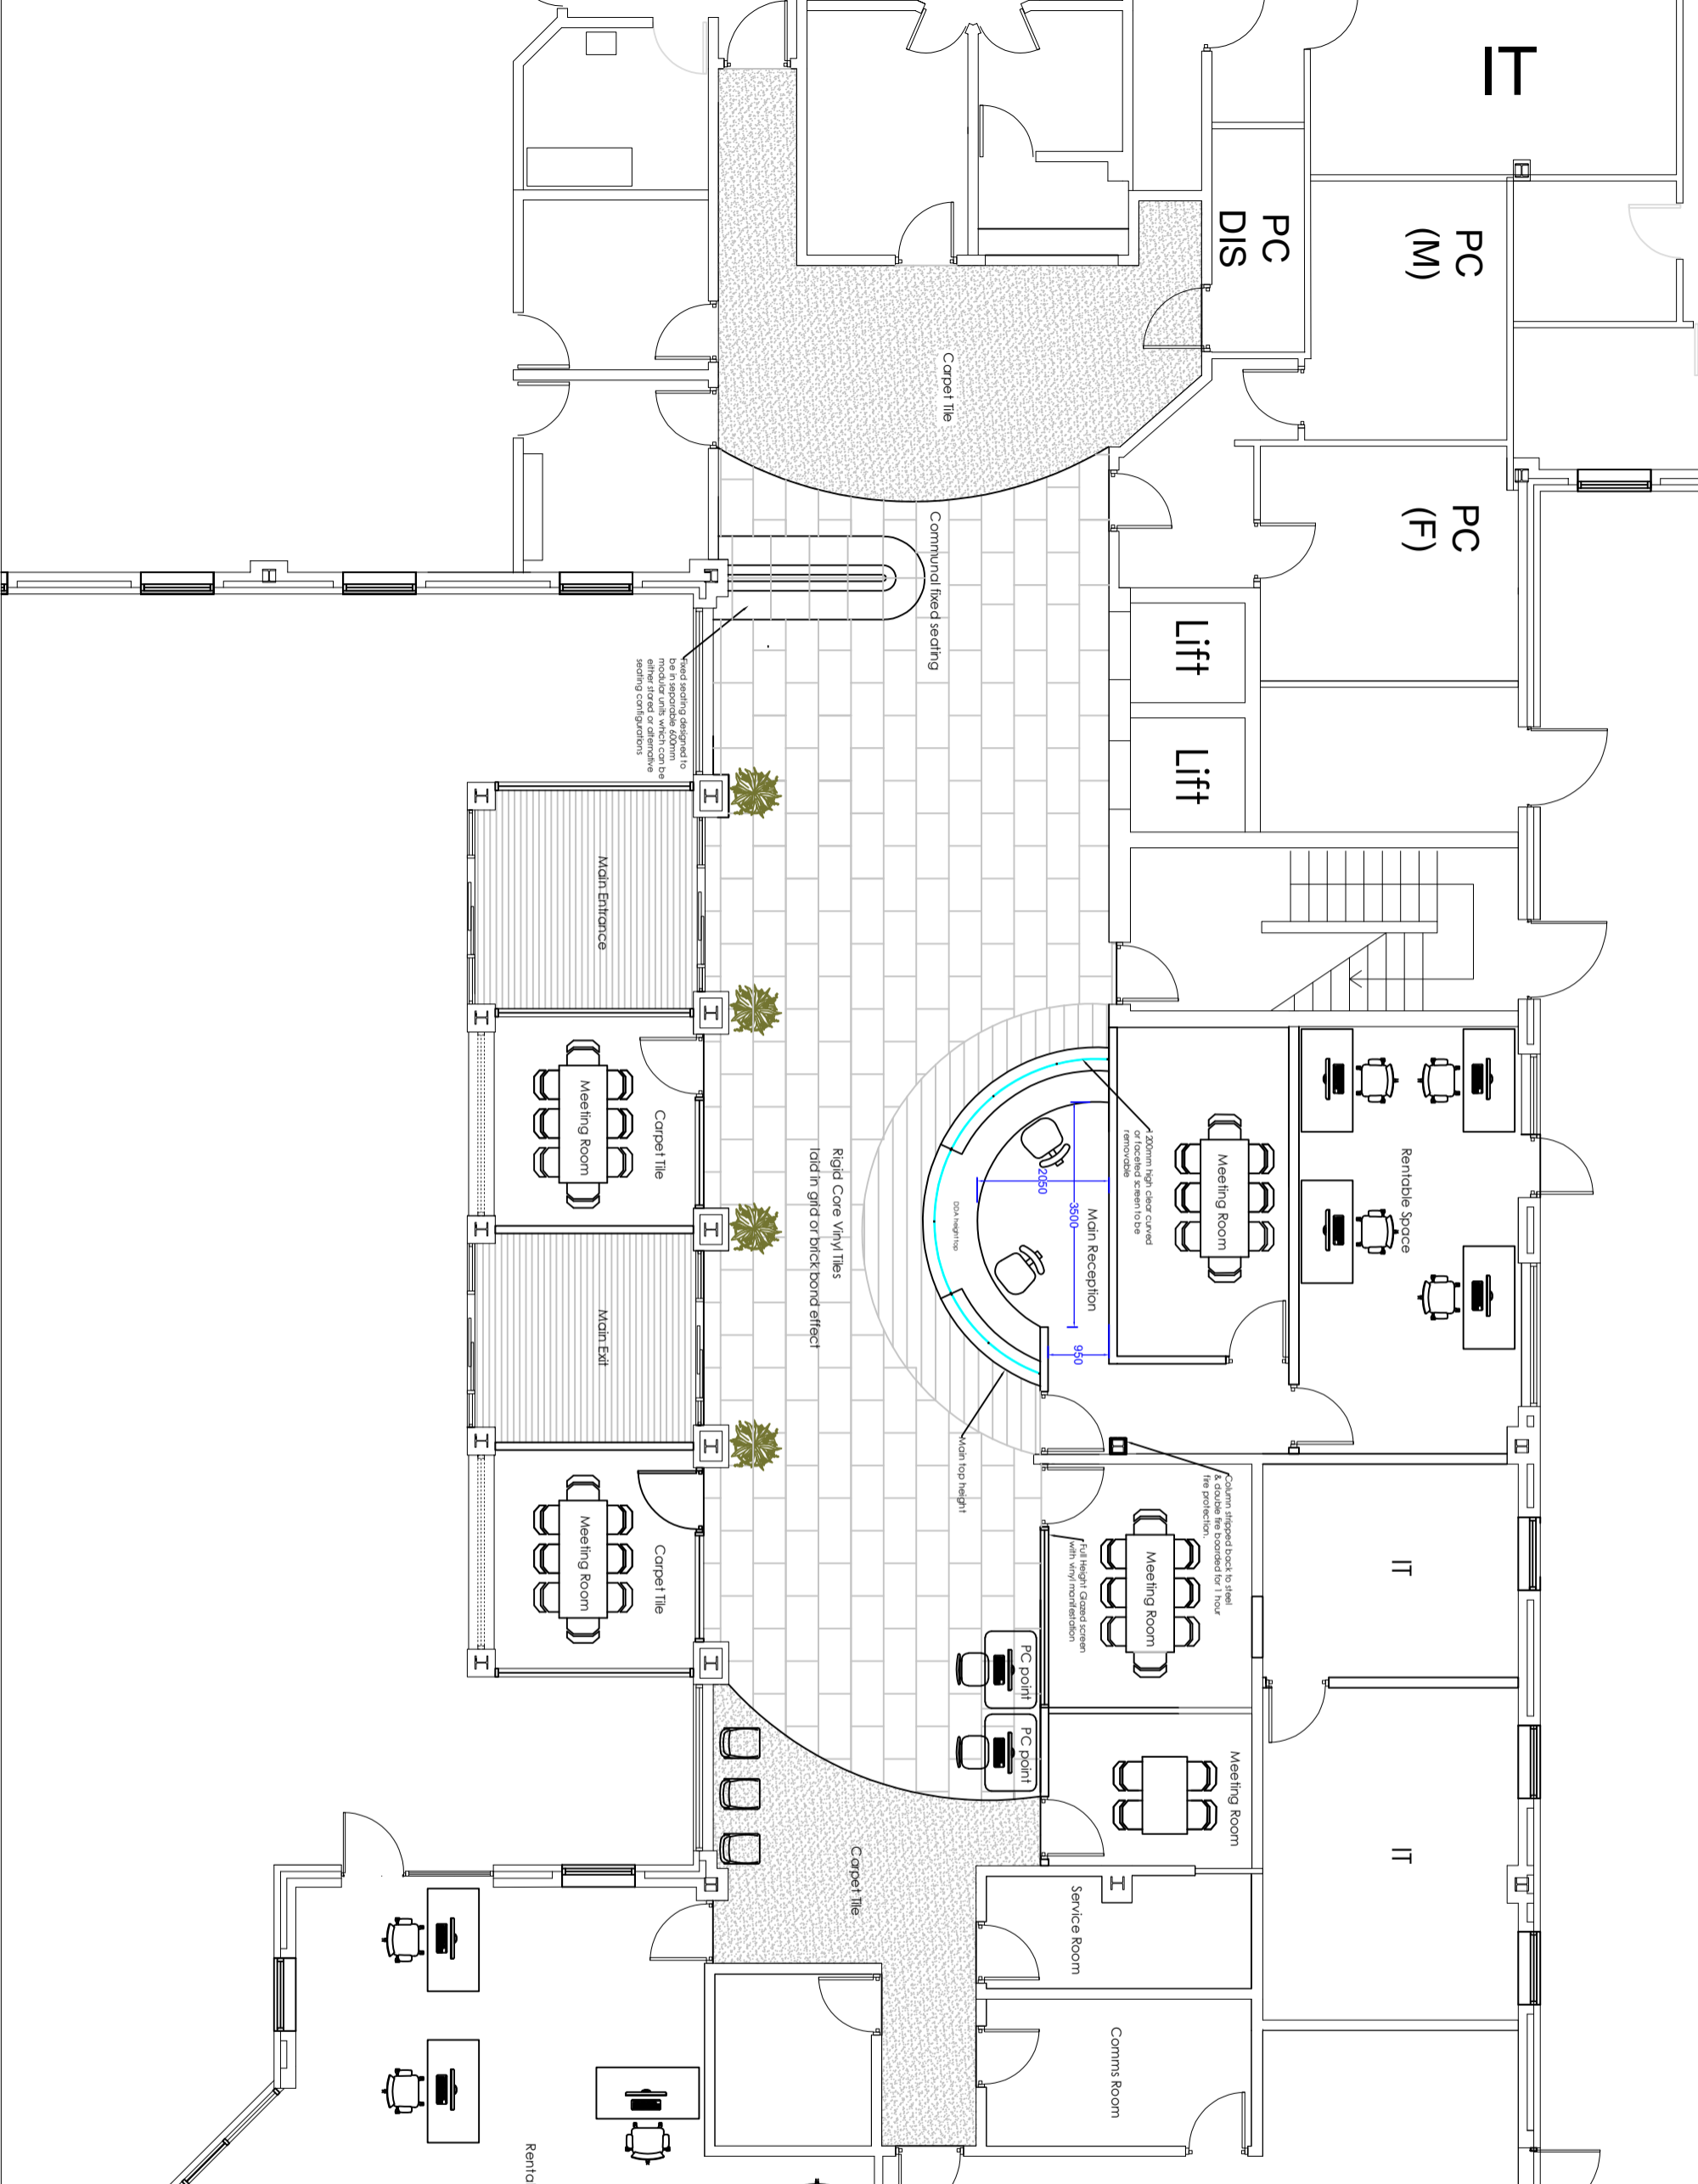

Directorate of Housing, Leisure and Property Services
 Council Offices
 Foster Avenue
 Beeston
 Nottingham
 NG9 1AB
 Tel: (0115) 917 7777
 Fax: (0115) 917 3600
 Email: env@broxtowe.gov.uk

Project: Beeston Council
 Offices

Title: Ground Floor Plan with
 over spill

Scale: 1:100@A3 Date: 31/10/2022

Drawn: WL Check: SG

Dwg No: CO/GF 006