



PROPOSED SECOND FLOOR PLAN
SCALE 1:100




PROPOSED FRONT ELEVATION
SCALE 1:100

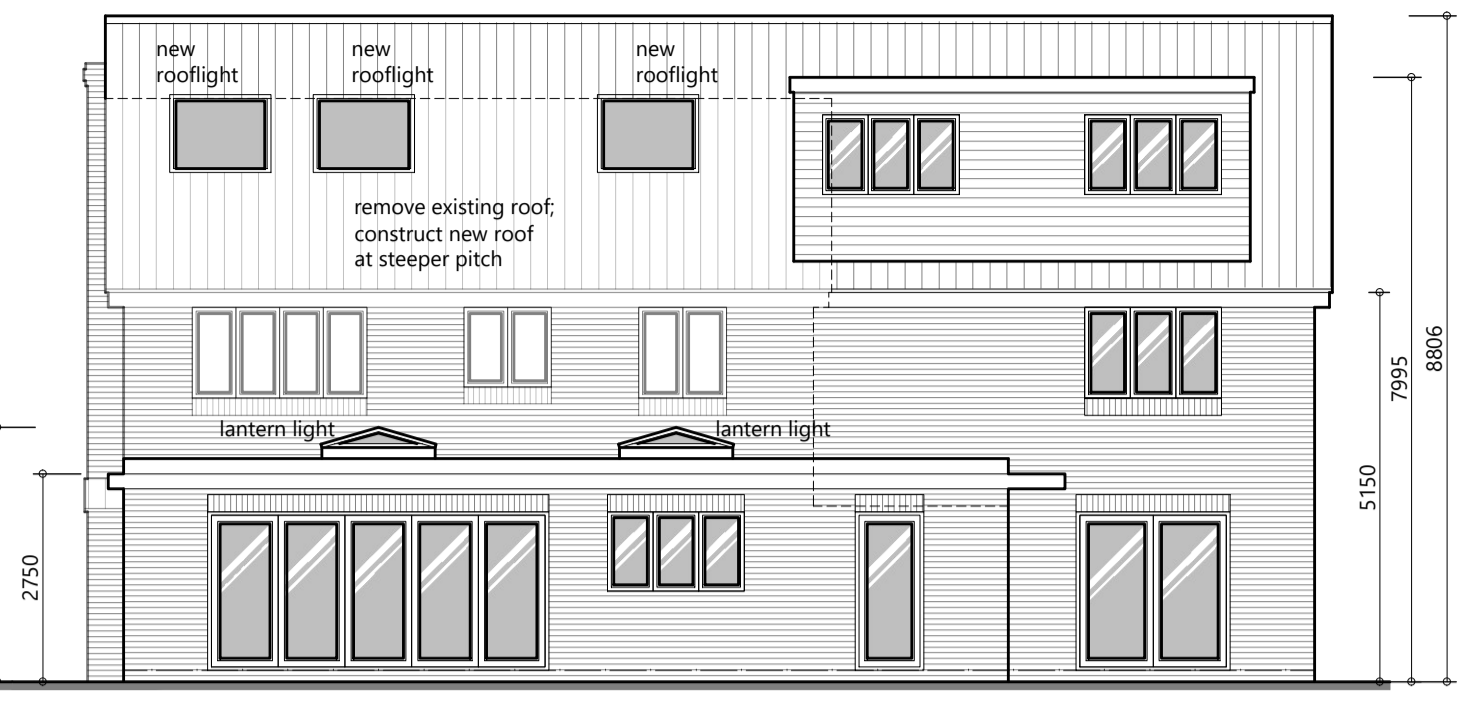


PROPOSED REAR ELEVATION
SCALE 1:100

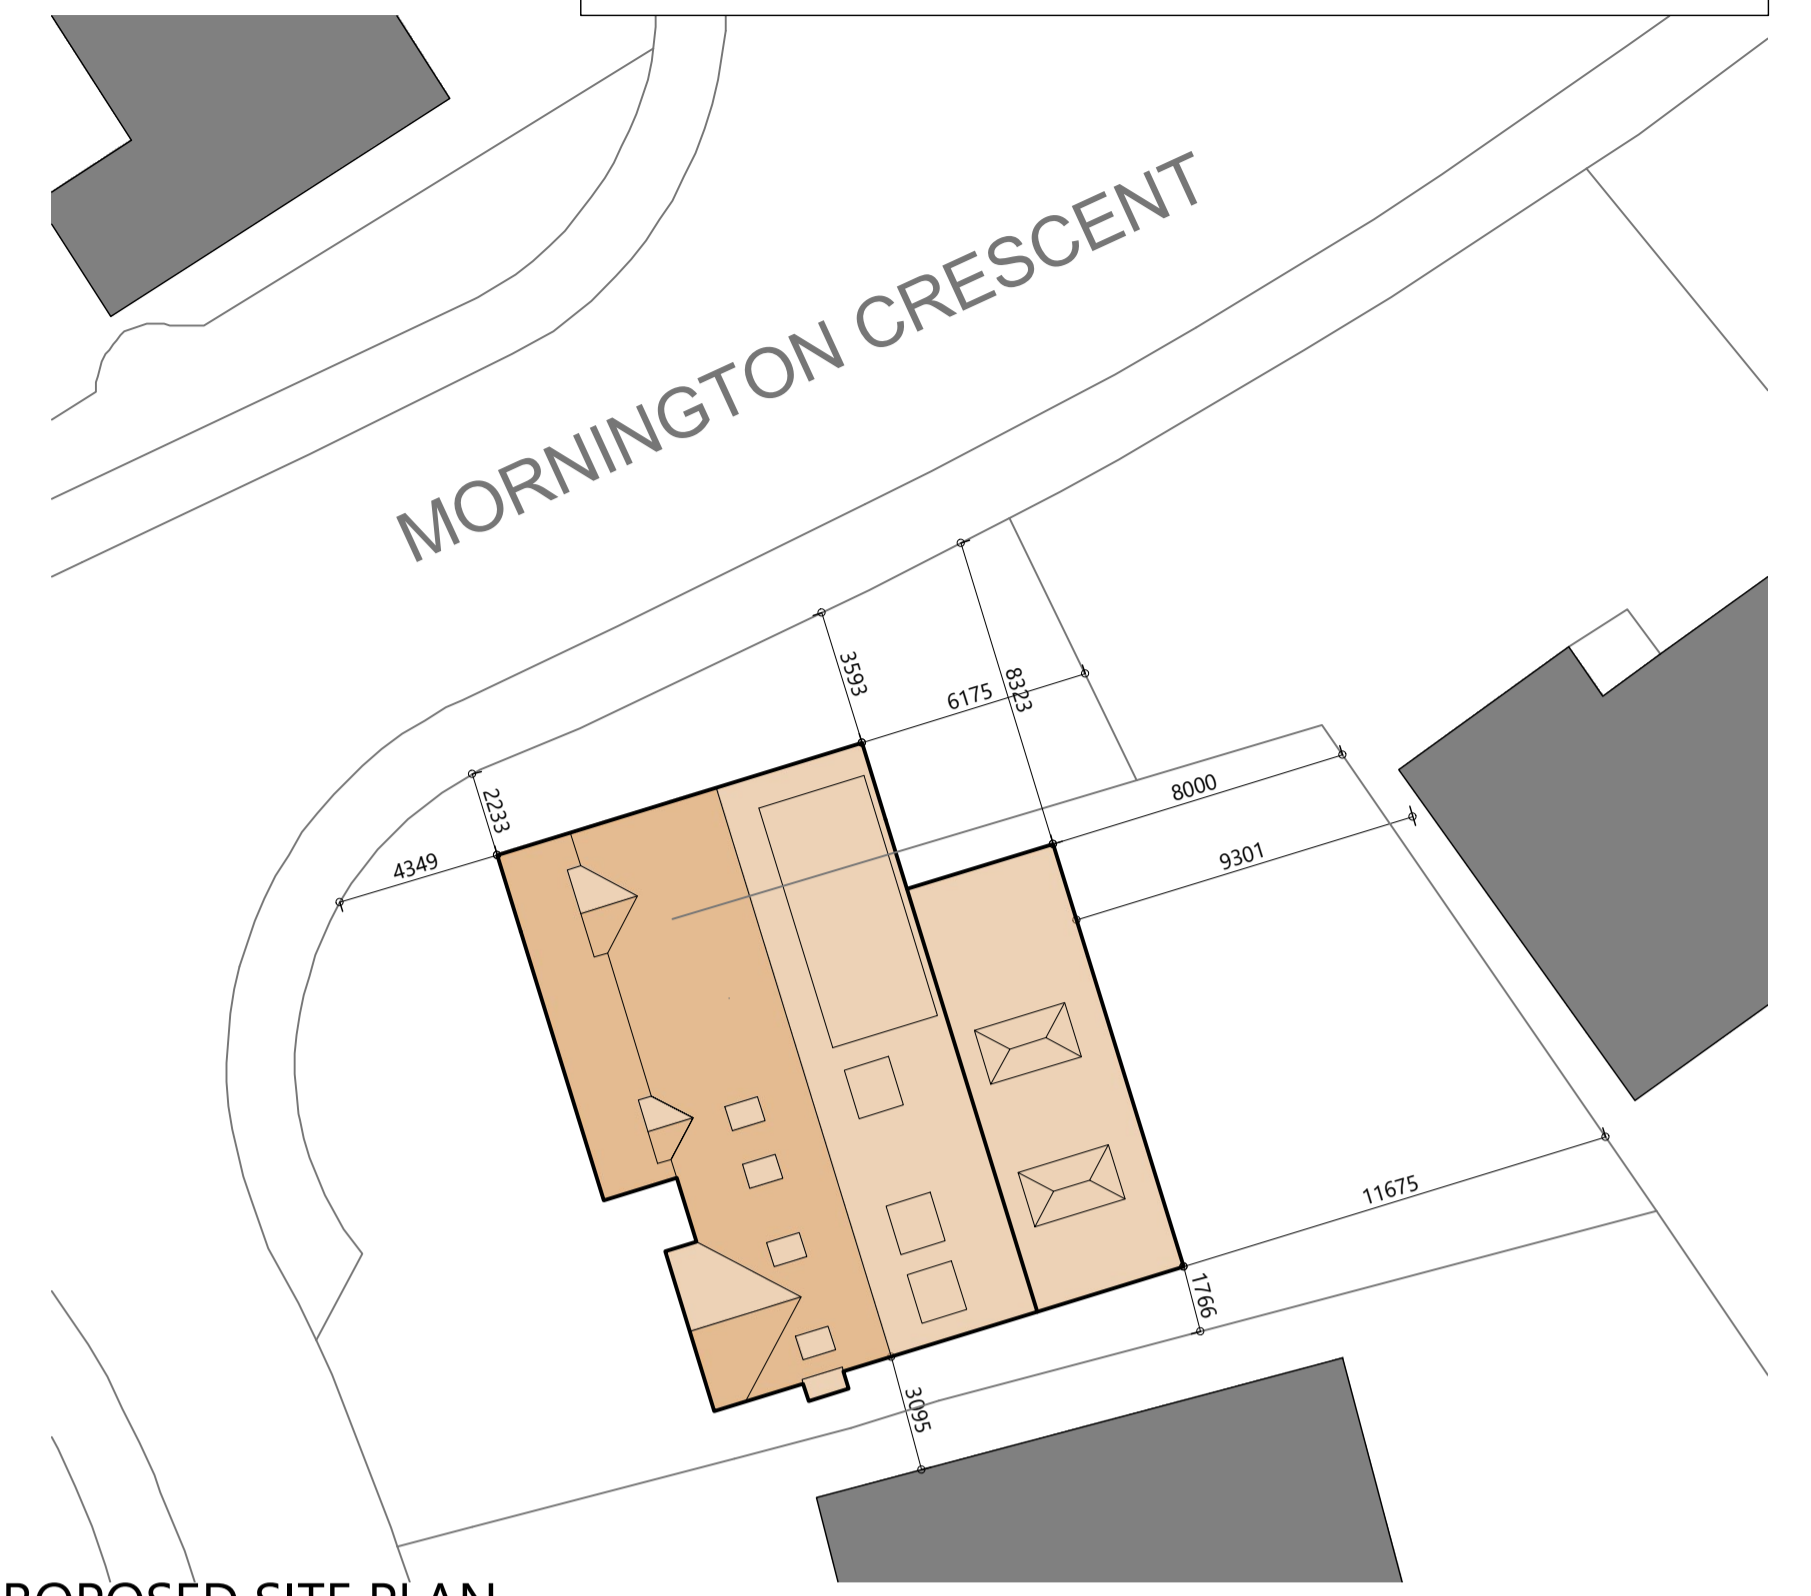


PROPOSED SITE PLAN
SCALE 1:200

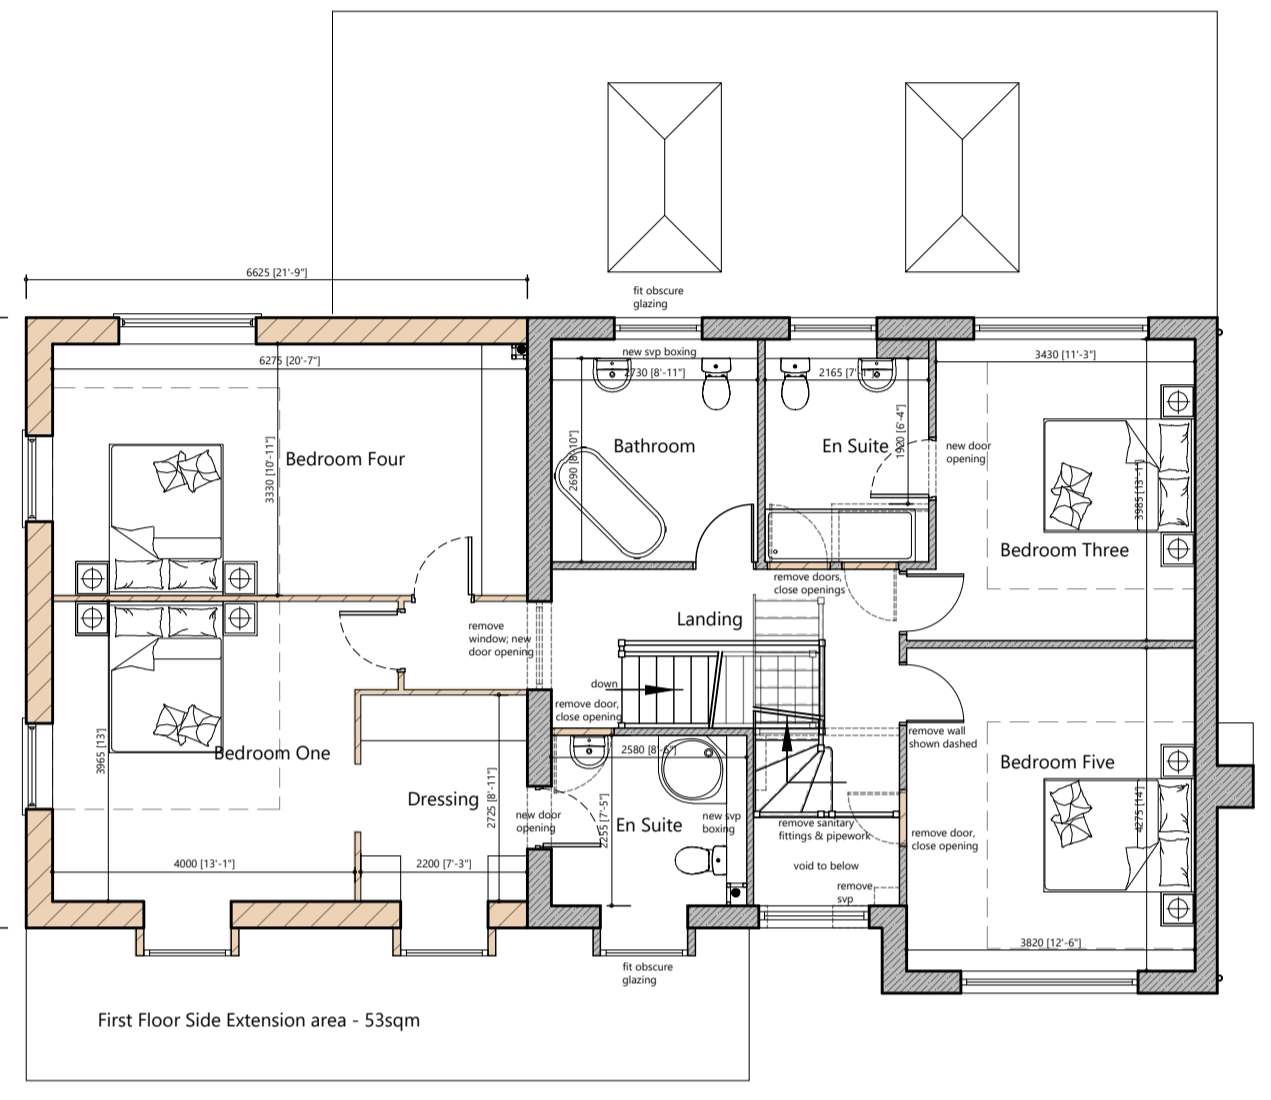



PROPOSED FIRST FLOOR PLAN
SCALE 1:100

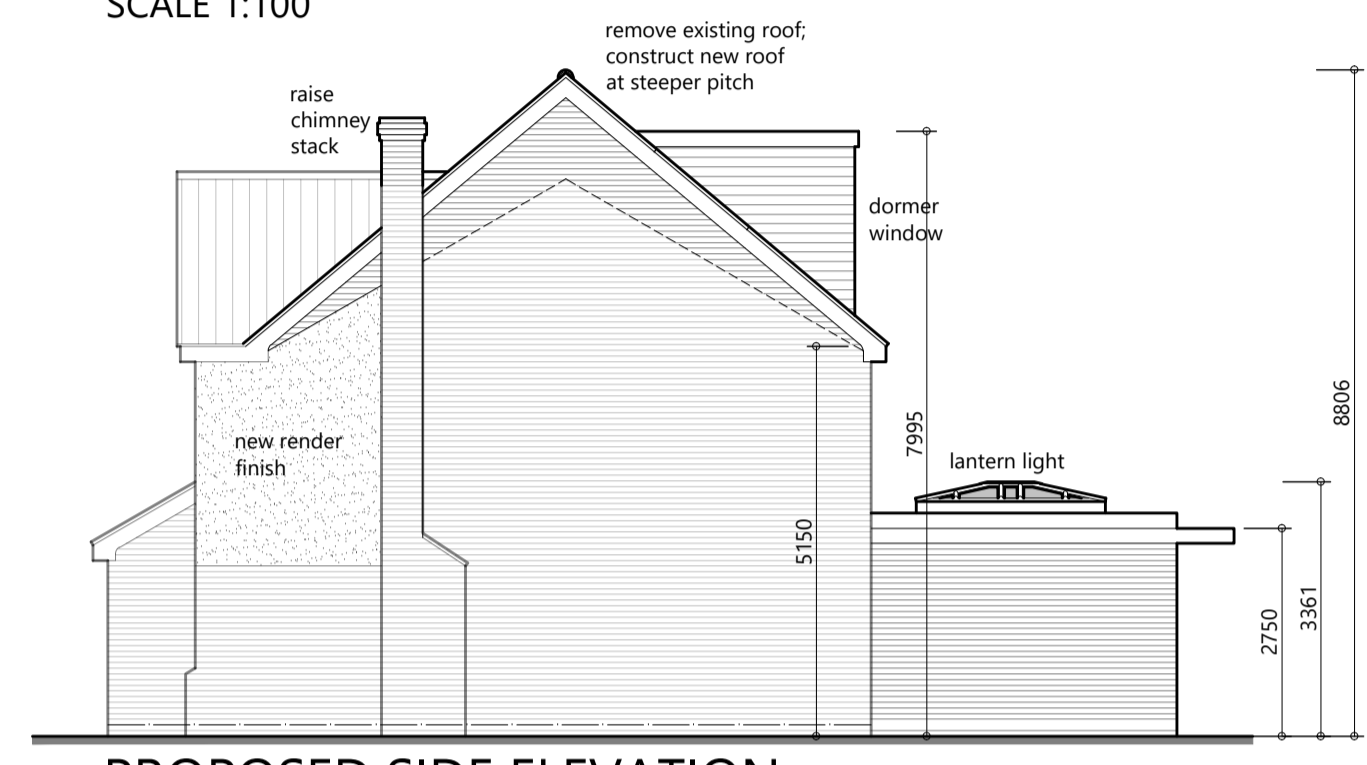


PROPOSED SIDE ELEVATION
SCALE 1:100

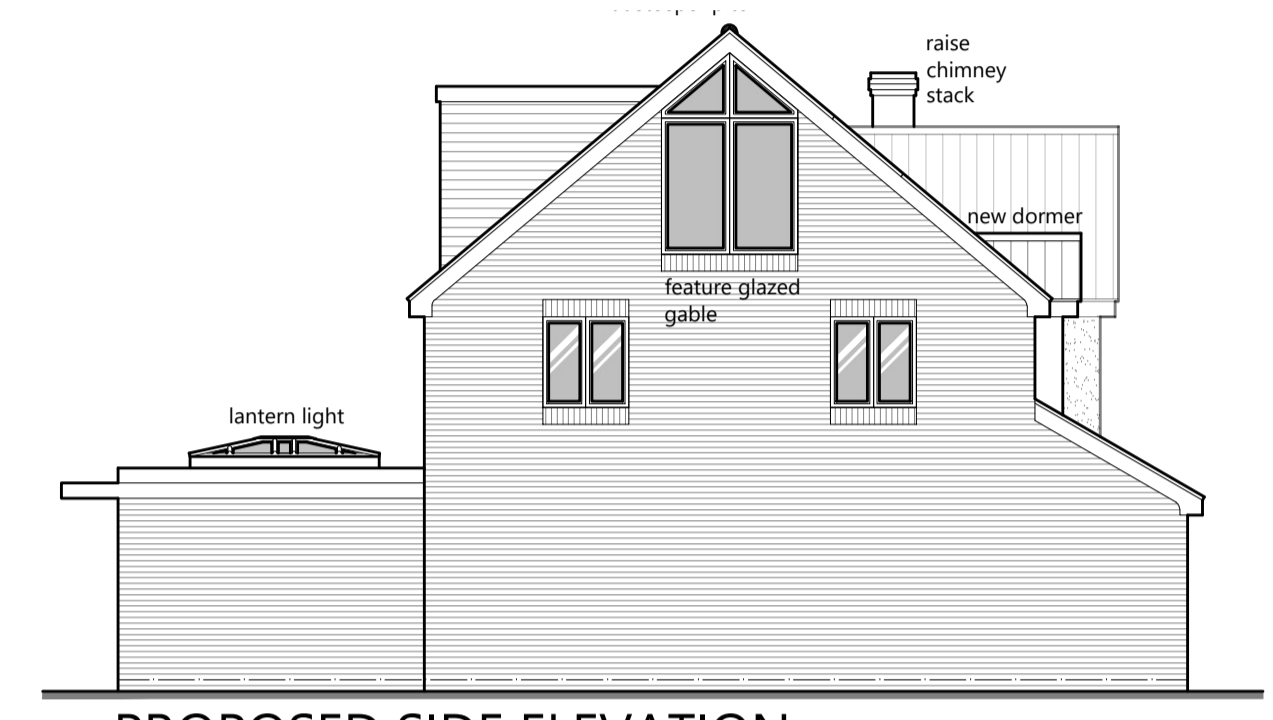

PROPOSED SIDE ELEVATION
SCALE 1:100

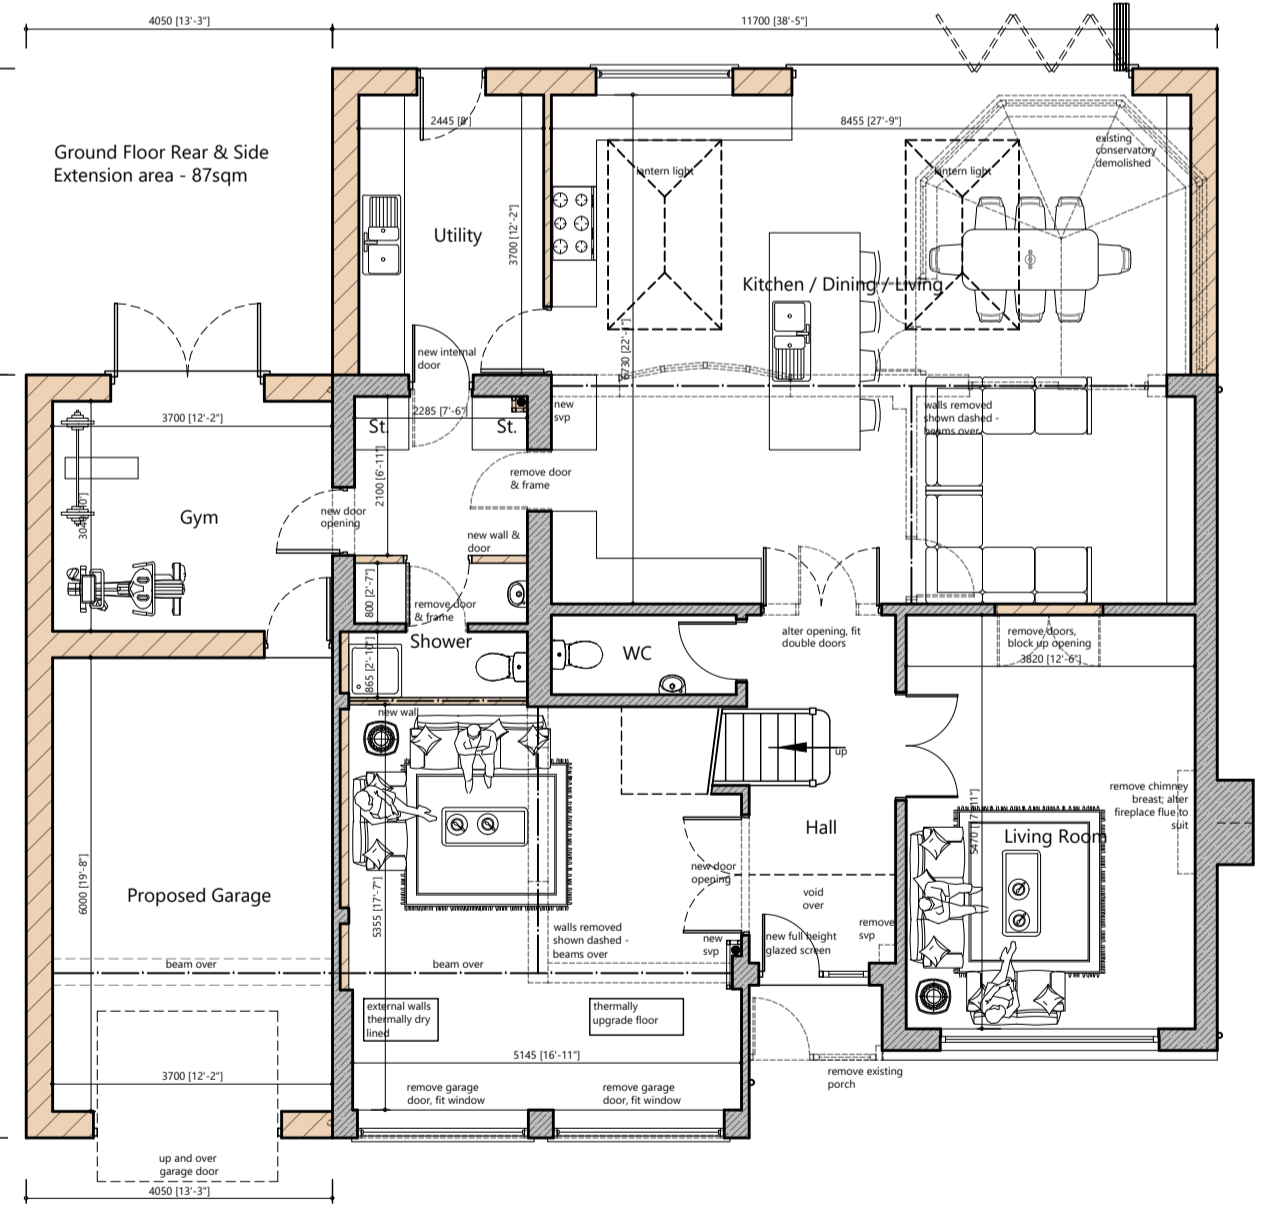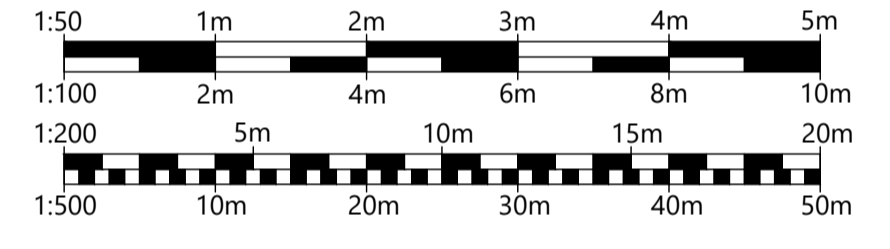


PROPOSED GROUND FLOOR PLAN
SCALE 1:100

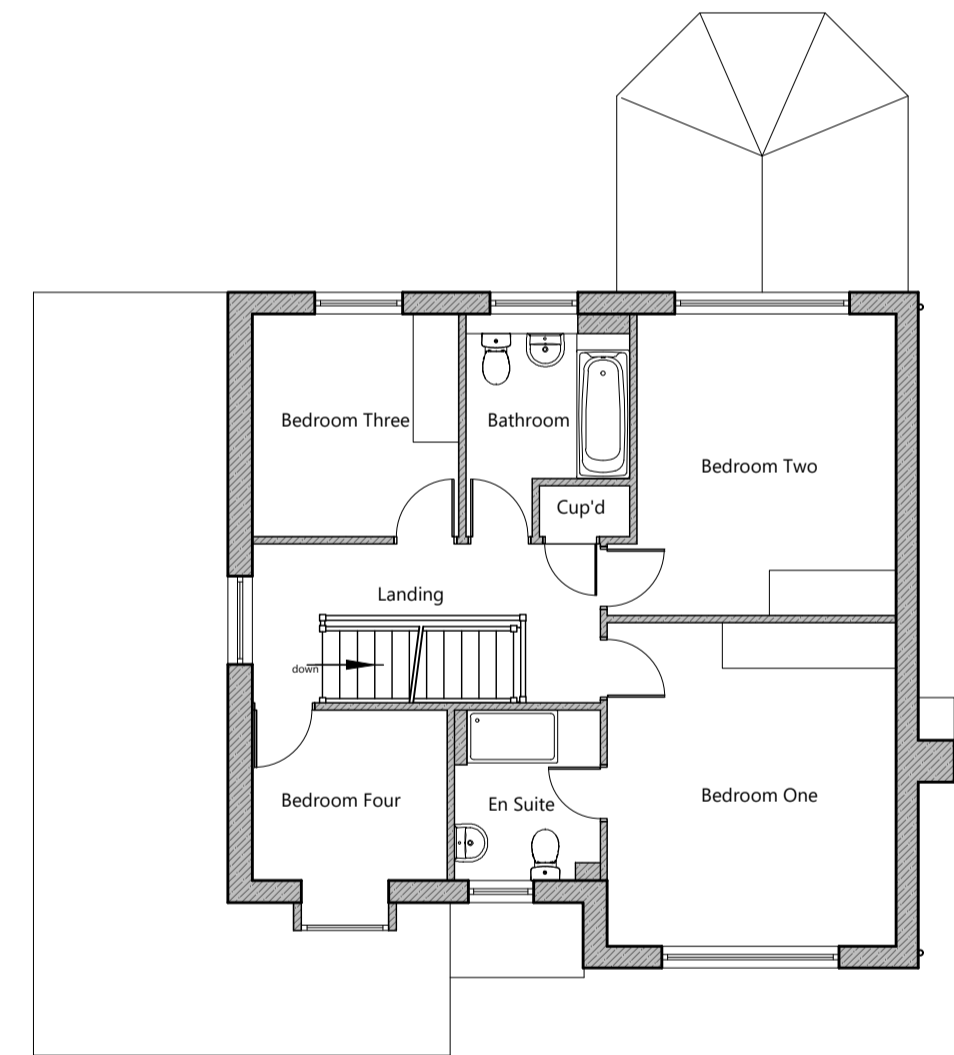


EXISTING FIRST FLOOR PLAN
SCALE 1:100




EXISTING FRONT ELEVATION
SCALE 1:100

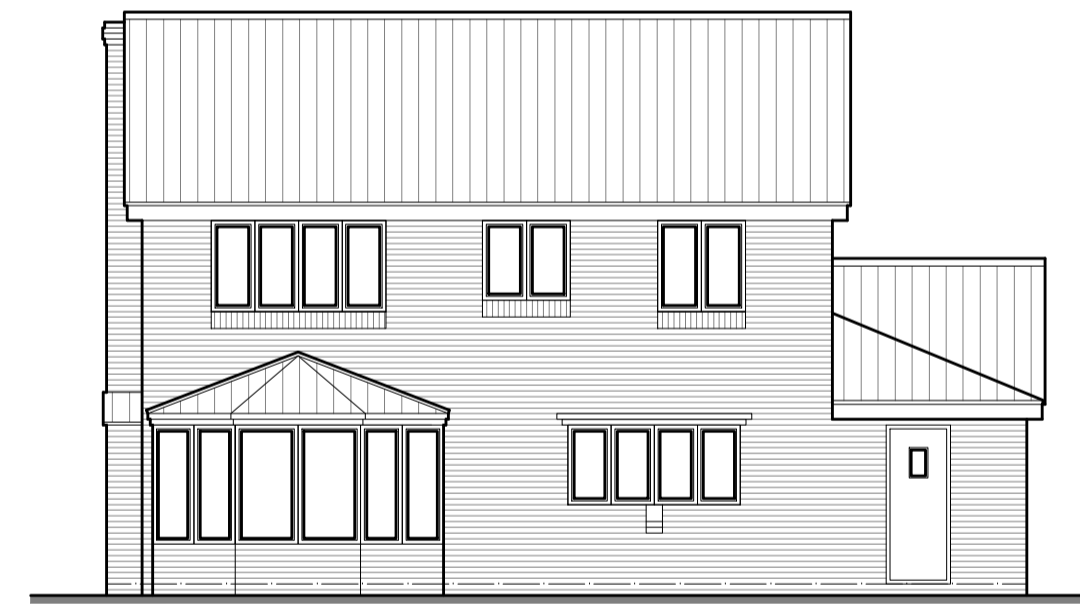


EXISTING REAR ELEVATION
SCALE 1:100

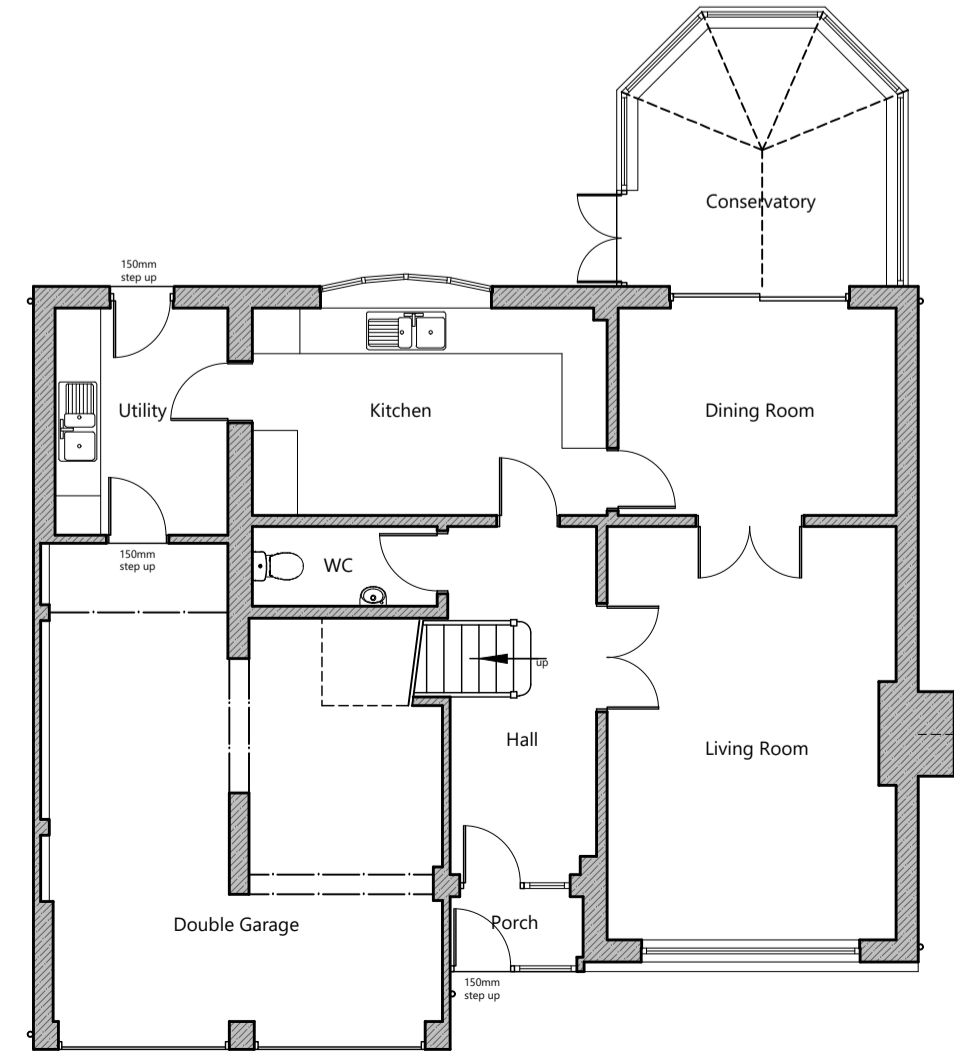

EXISTING GROUND FLOOR PLAN
SCALE 1:100

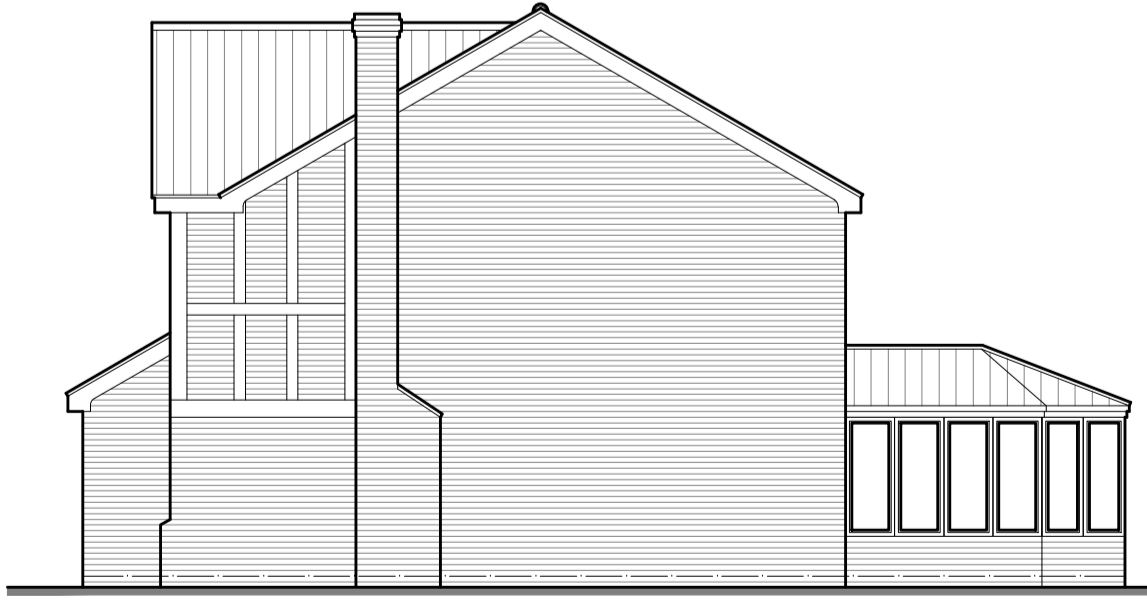

EXISTING SIDE ELEVATION
SCALE 1:100

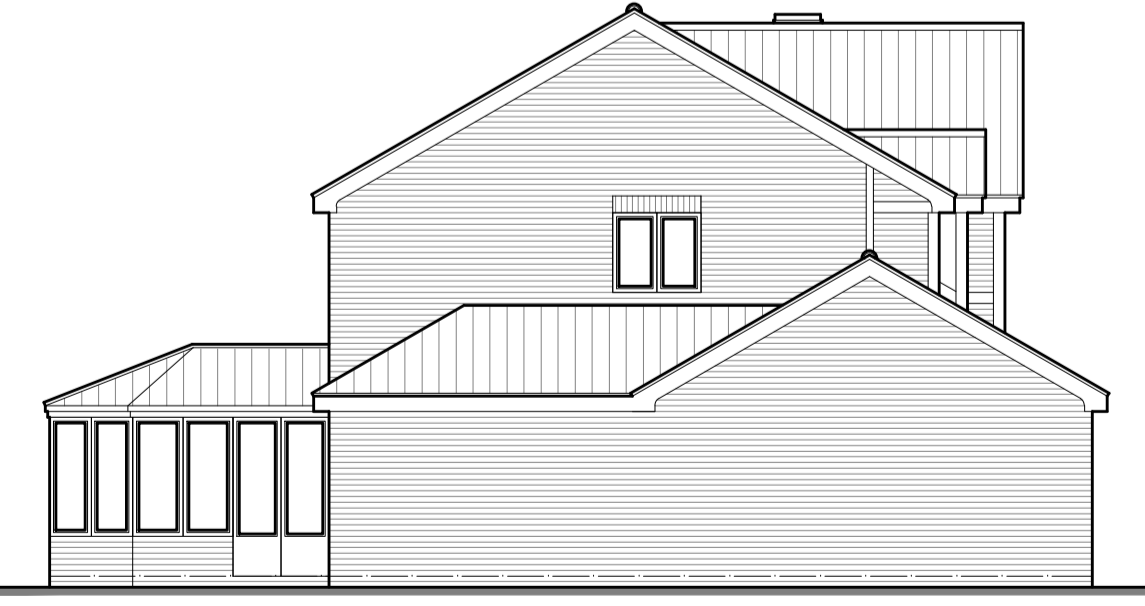

EXISTING SIDE ELEVATION
SCALE 1:100

REVISIONS		
A	26-04-24	clients amendments
B	17-05-24	clients amendments
C	22-05-24	clients amendments
D	01-07-24	dimensions to extension added
E	02-07-24	dimensions to neighbouring buildings added
F	01-08-24	scheme amended
G	12-08-24	scheme amended
H	19-08-24	scheme amended

Unit E14, Langham Park Industrial Estate, Lows Lane
Stanton by Dale, Beeston DE7 4RJ
Phone 0115 9324010
E-mail: info@paul-gaughan.co.uk
Web: www.paul-gaughan.co.uk

PAUL GAUGHAN
BUILDING CONSULTANTS

CLIENT
16 Mornington Crescent, Nuthall,
Nottinghamshire, NG16 1QE

PROJECT
Proposed Rear and Side Extensions to
Dwelling

TITLE
Planning Drawing

PAPER SIZE
ISO A1 (594.00 x 841.00 MM)

SCALE
1:100, 1:200

DATE
Apr 2024

DRAWING NUMBER
DB/SA/24/18/01

REVISION
H

Scales are correct at time of plotting however please note that distortion can occur during copying. This drawing is copyright and may not be altered, traced, photographed, electronically copied or used for any purpose other than for which it is issued, without written permission from Mr. Gaughan.
Check all dimensions on site. Any discrepancies should be reported to the designer before works proceed. Hatching is a representation of materials only.