


NOTES

1. This drawing is to be read in conjunction with all other relevant drawings, details and specifications.
2. Do not scale from this drawing.
3. All measurements are given in metres unless otherwise stated.
4. Annotation subject to detail design.
5. Number of parking bays subject to detail design.
6. Pay & Display and Electric Charging points not shown.
7. Annotation based on Ordnance Survey data, which could hold discrepancies.

KEY

-  Landscaped area, typically lawned with planted trees
-  Car park carriageway
-  Footpath
-  Highway Boundary
-  Site Boundary
-  Visibility splay lines
-  Proposed trees
-  Low level planting and shrubs
-  Cycle stand spacing in accordance to LTN 1/20. Below is a typical Sheffield bike stands.

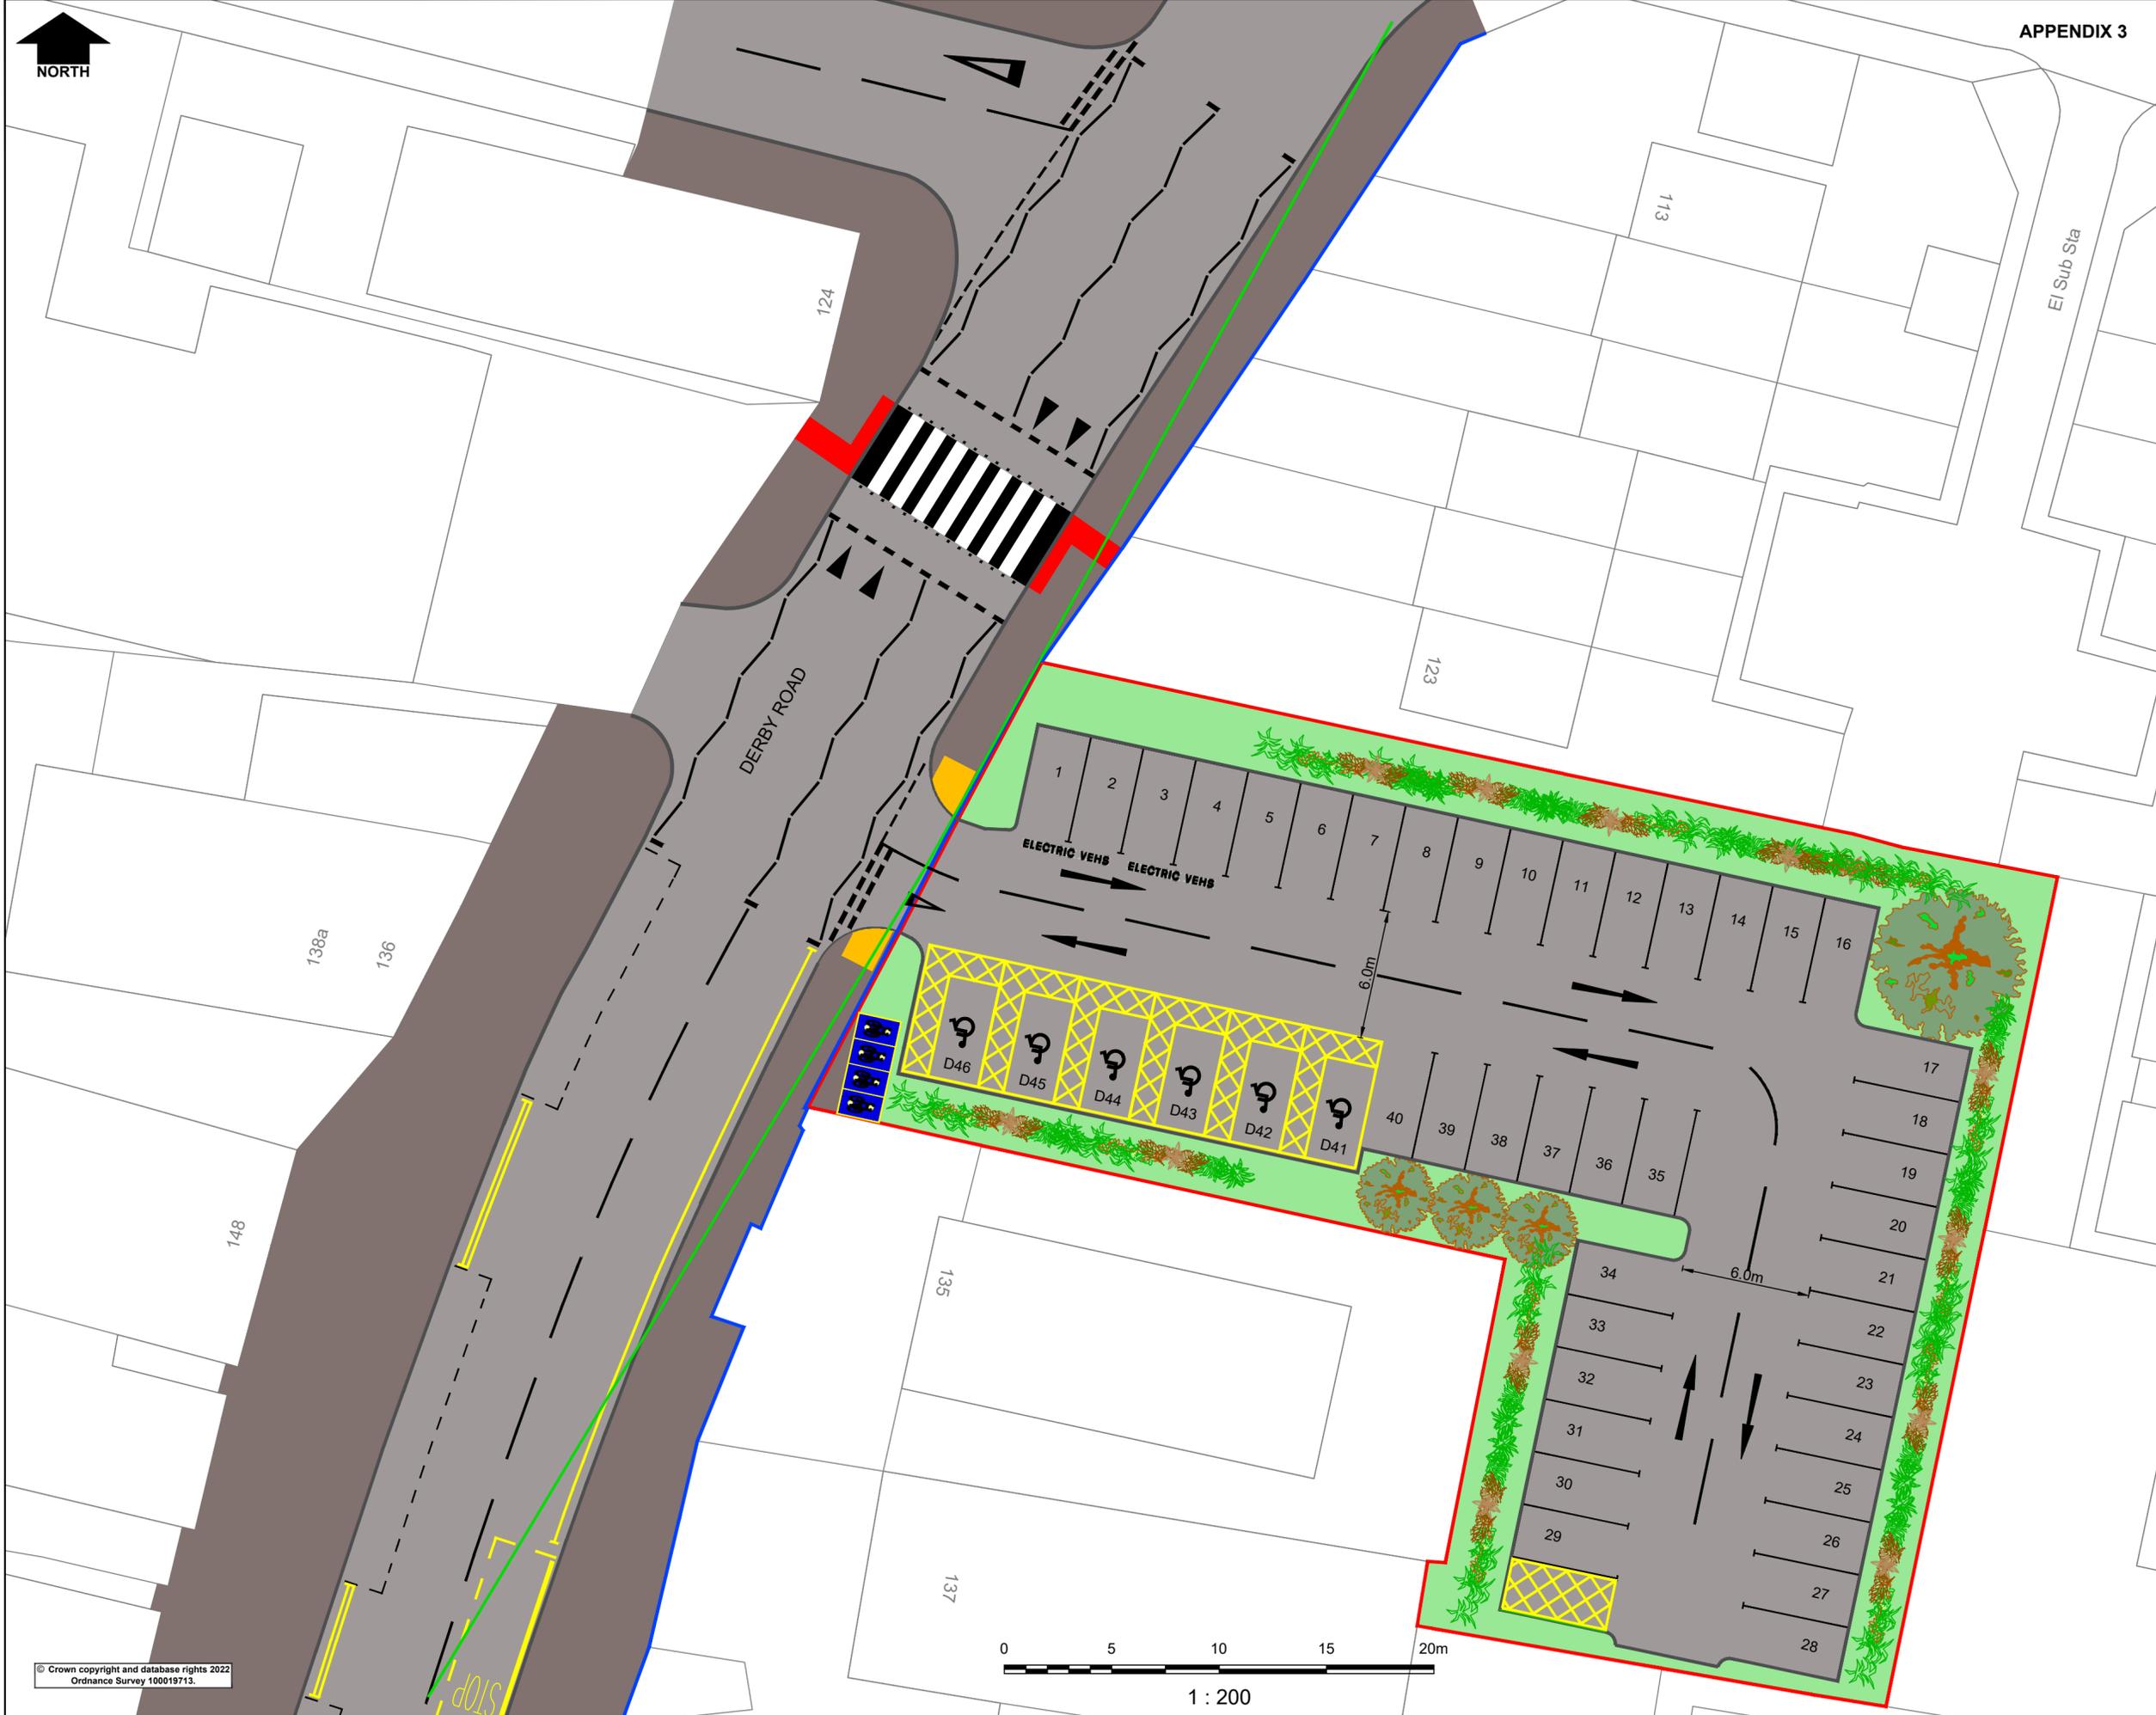

Project
Stapleford Town Deal

Project No: TP2250 769

Drawing Title
Proposed Car Park Configuration A

Status Code	Drawing Suitability	Revision
SO	WORK IN PROGRESS	dsfh
Scale (A4)	Team	Date
1:200	Nia	Oct 2022
Author	Drawn	Date
	fgdhmdgg	
Project/Originator/Location/Revision/Type/Revision		
2250769-VIA-O-EX-00001		

in partnership with




www.viam.co.uk Tel 0115 894 2100
Bilthorpe Depot, Bilthorpe Business Park, Bilthorpe, Nottinghamshire, NG22 8ST

