

Site Location Plan



Photographs



Looking west



Looking east



Looking south



Fence viewed from no.5's rear garden



Fence viewed from no.16 South Street




Fence viewed from no.5 Peacock Drive's rear garden



Fence before raised patio
Plans (not to scale)



Site Location Plan

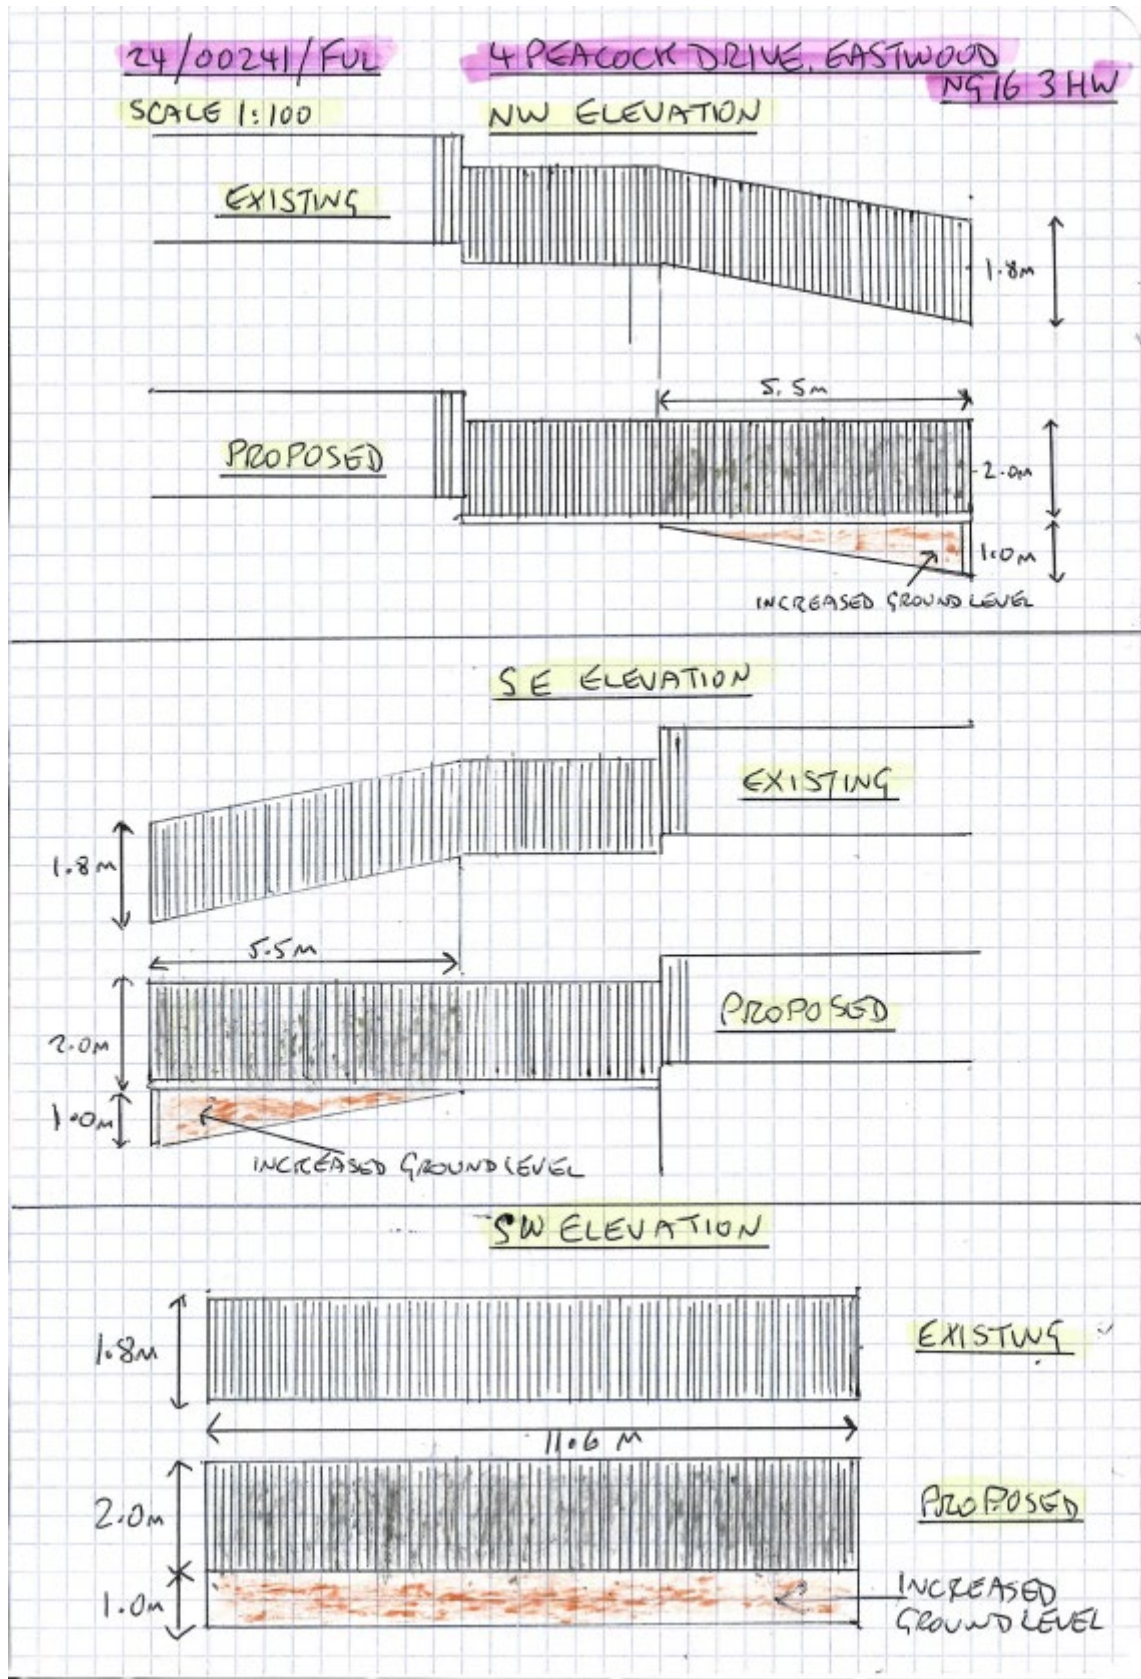

Existing and Proposed Elevations